
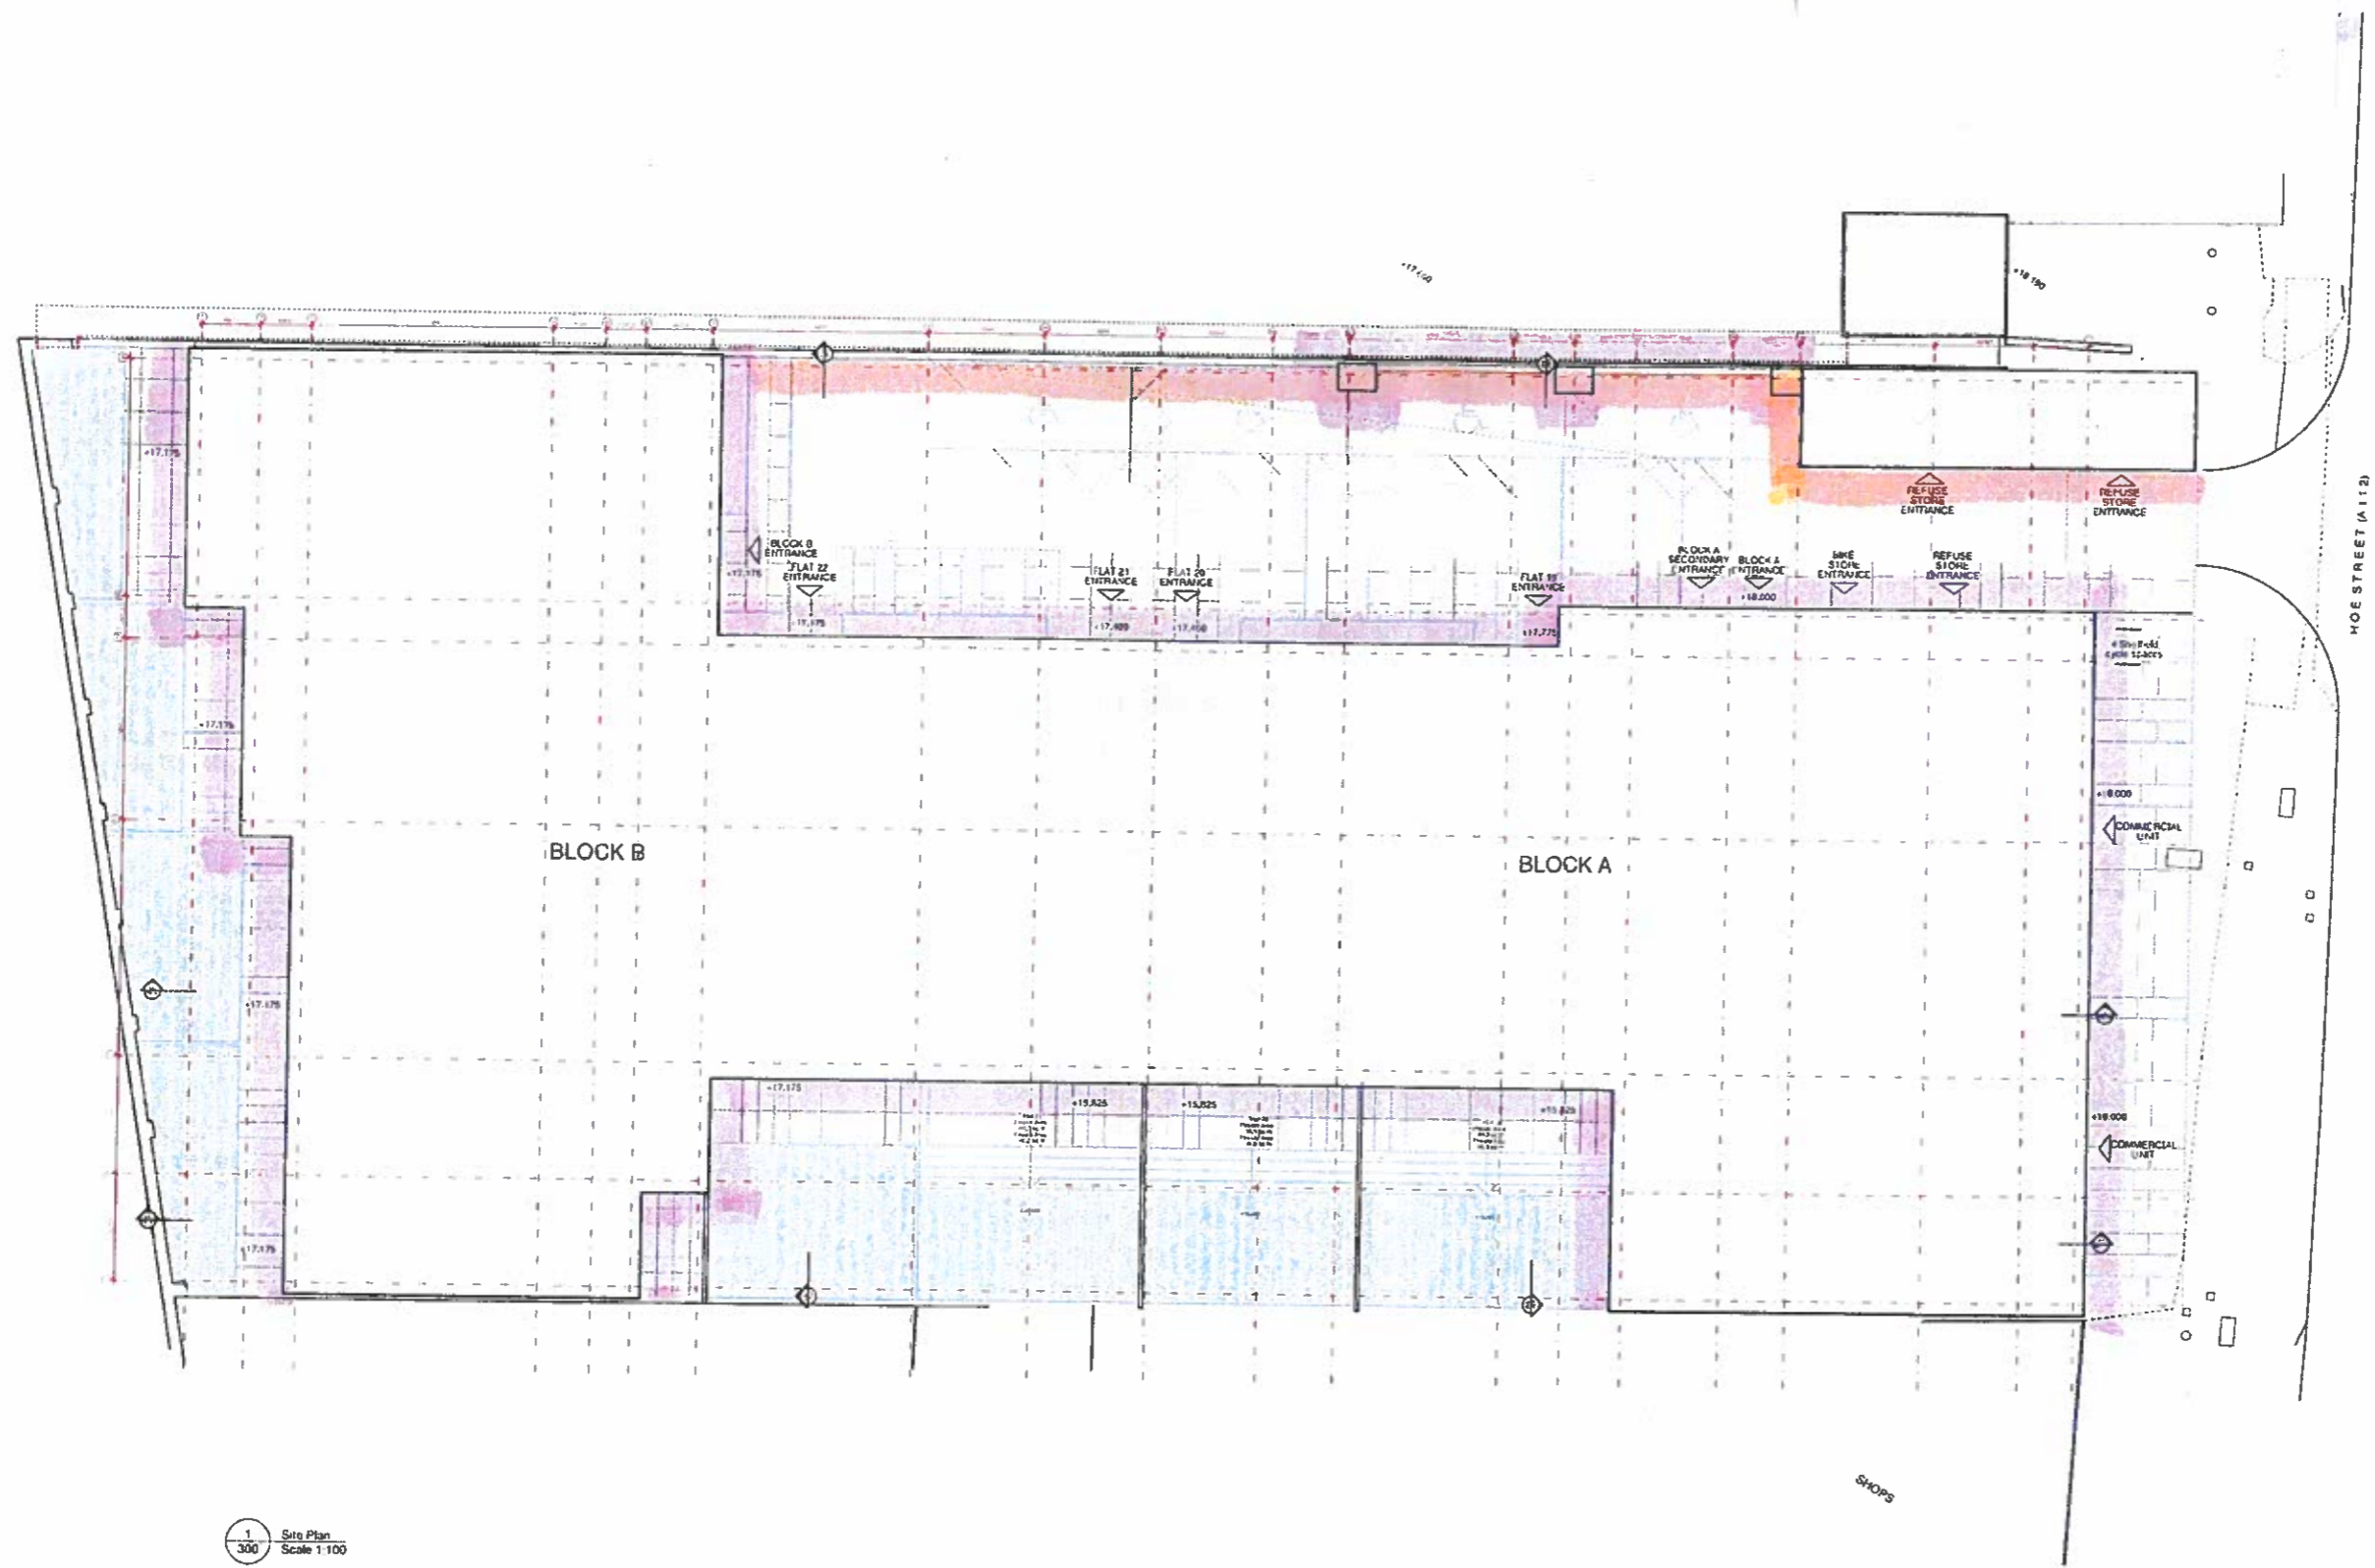


Notes:  
 1. Do not Scale  
 2. Check all dimensions on site  
 3. © Place Jefford Moore Architects Ltd

 

1 Site Plan  
 300 Scale 1:100

C 07.06.19	AP	General amendments
B 19.02.19	GO	General amendments
A 14.01.19	GO	General amendments

No Date By Revision  
 Project  
 Hoe Street, Wallhamstow

Drawing  
 Site Plan

Job 1472\_400 Drawn 300C Date Drawn 12.12.18

Scale 1:100 Drawing Print Format  
 By GO Check ed **A1**

**PJMA**  
 Part Jefford Moore  
 10 Hoe Street, Wallhamstow, London, W14 8SA  
 T 020 7247742 E info@pjma.co.uk

**RIBA**  
 Chartered Practice