



- Notes:
1. Do not Scale
  2. Check all dimensions on site
  3. © Pace Jelford Moore Architects LLP

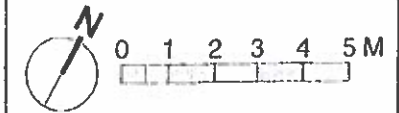

GROVE ROAD

HOE STREET (A112)

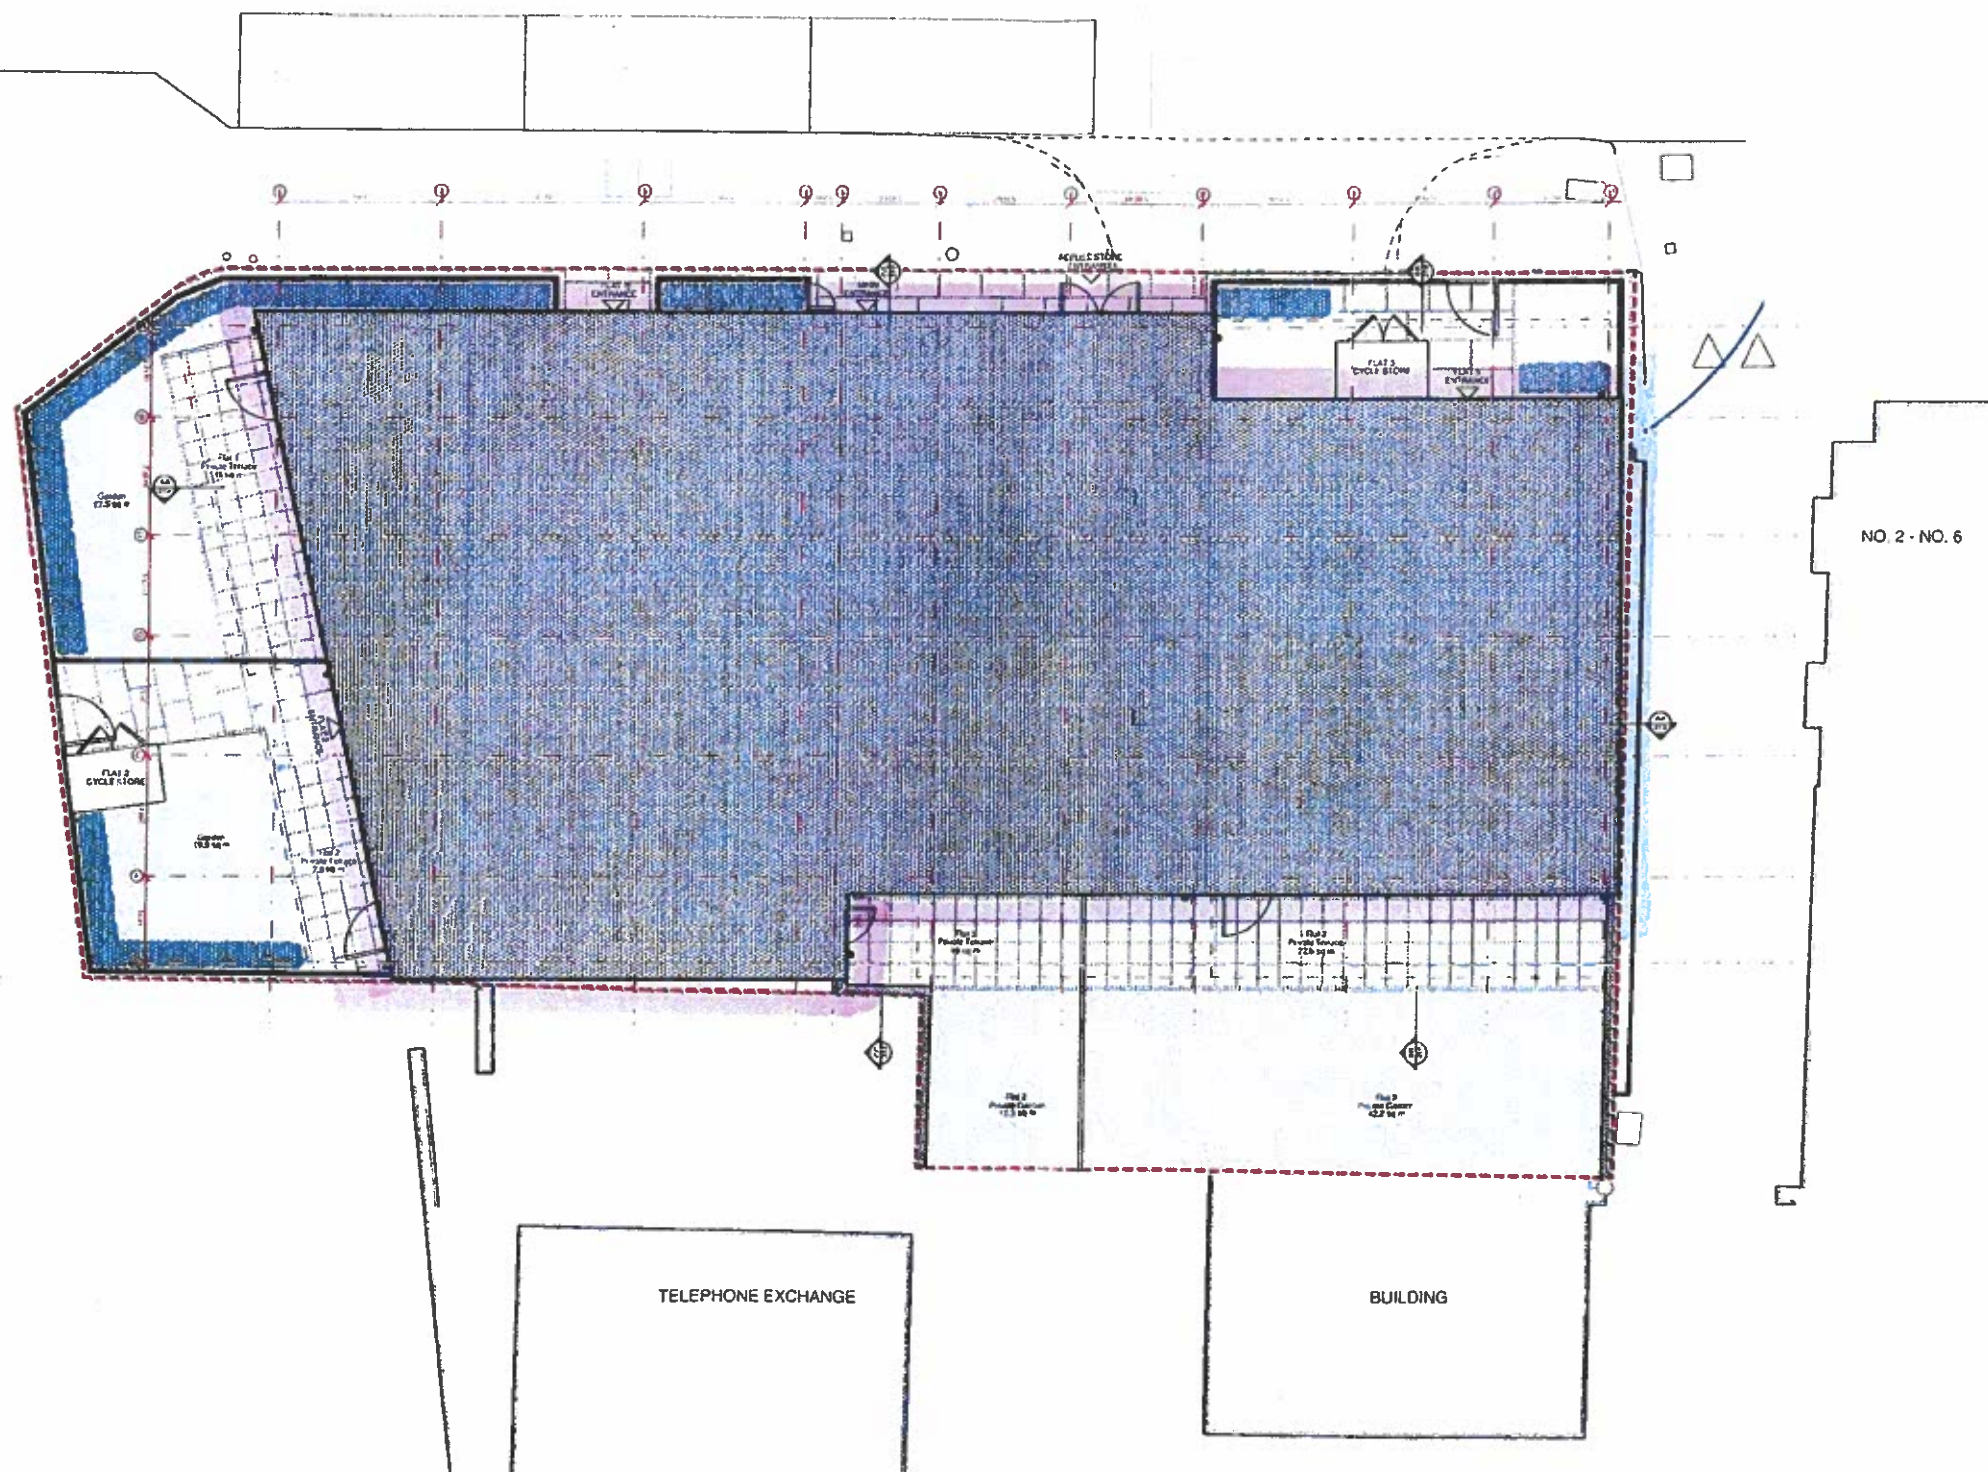

Preliminary

NO. 2 - NO. 6

No	Date	By	Revision
D	28.05.19	GO	Removed notes on non conformity
C	24.05.19	AP	General Amendments
B	14.02.19	GO	General Amendments
A	07.12.18	AP	Building line amended

Project  
Hoe Street, Walthamslow

Drawing  
Site Plan

Job	Dwg No.	Date Drawn
1472_317	300D	04.12.18

Scale	Drawing Print Format
1:150	A3

**PJMA**  
 PACE | JEFFORD | MOORE ARCHITECTS LLP  
 10 The pines, Dunsy Street, Loder W11 5AS  
 T 020 7726 7542 E info@pjma.co.uk W www.pjma.co.uk

**RIBA**   
 Chartered Practice

1 Site Plan  
 300 Scale 1:150